



St. = MQ. 690,90

10 PIANO

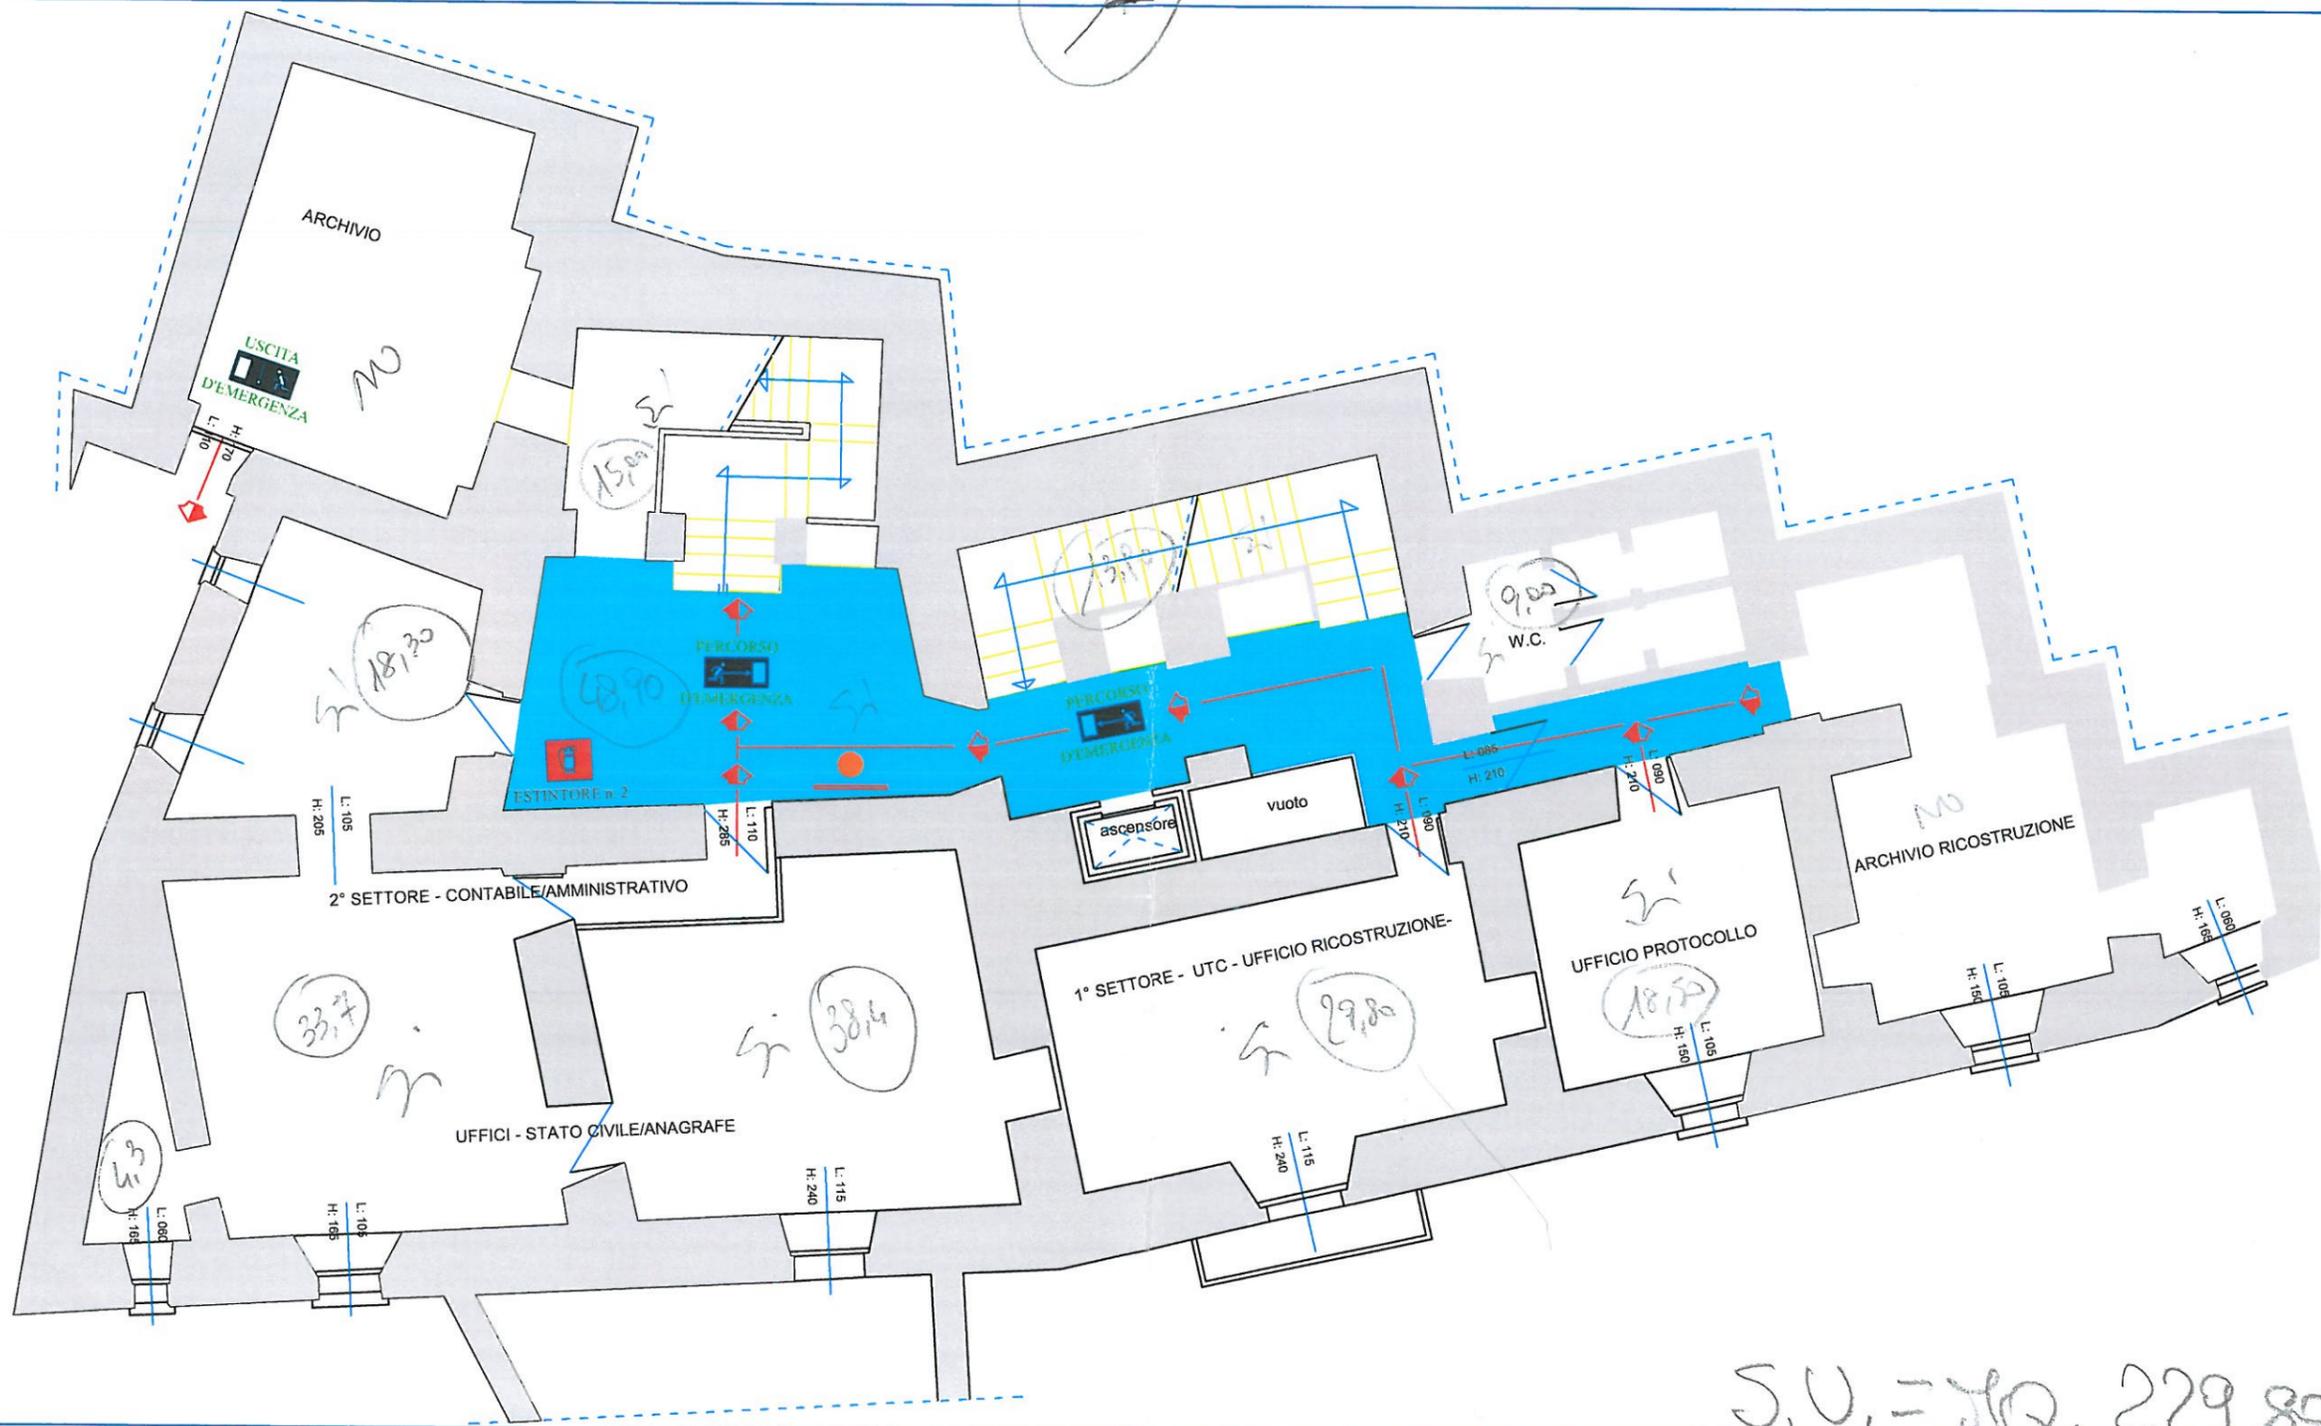


S.U. = MQ. 229,80

2° PIANO

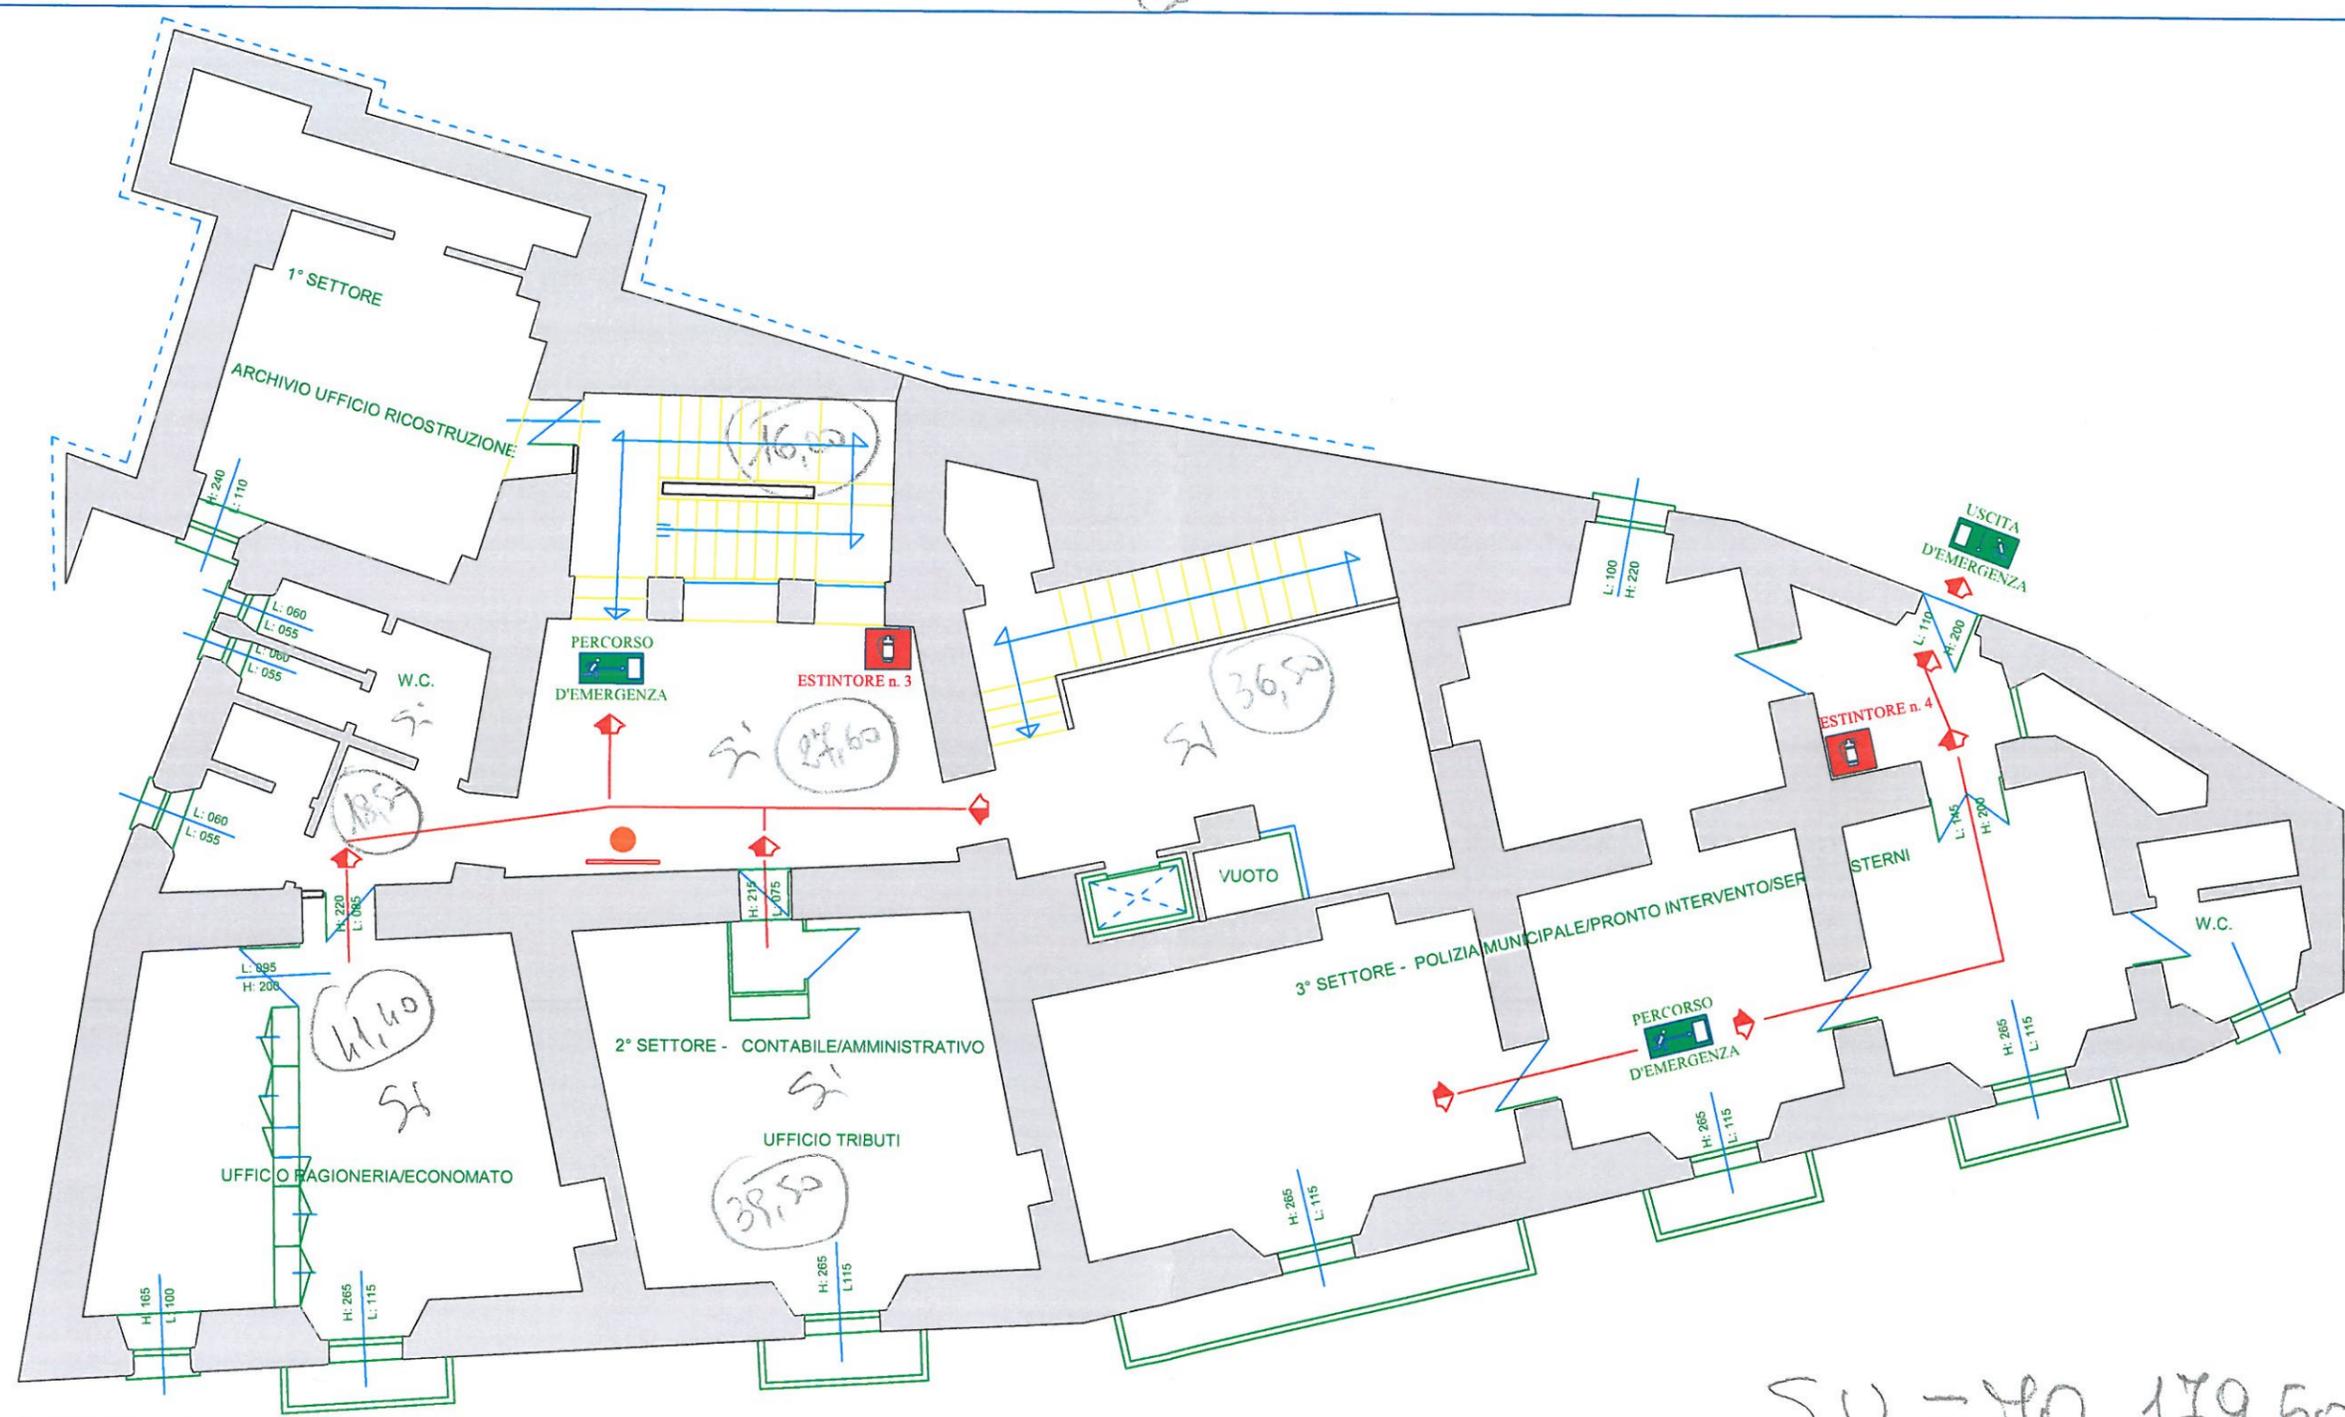

S.U. = P.Q. 179,50

3° PIANO

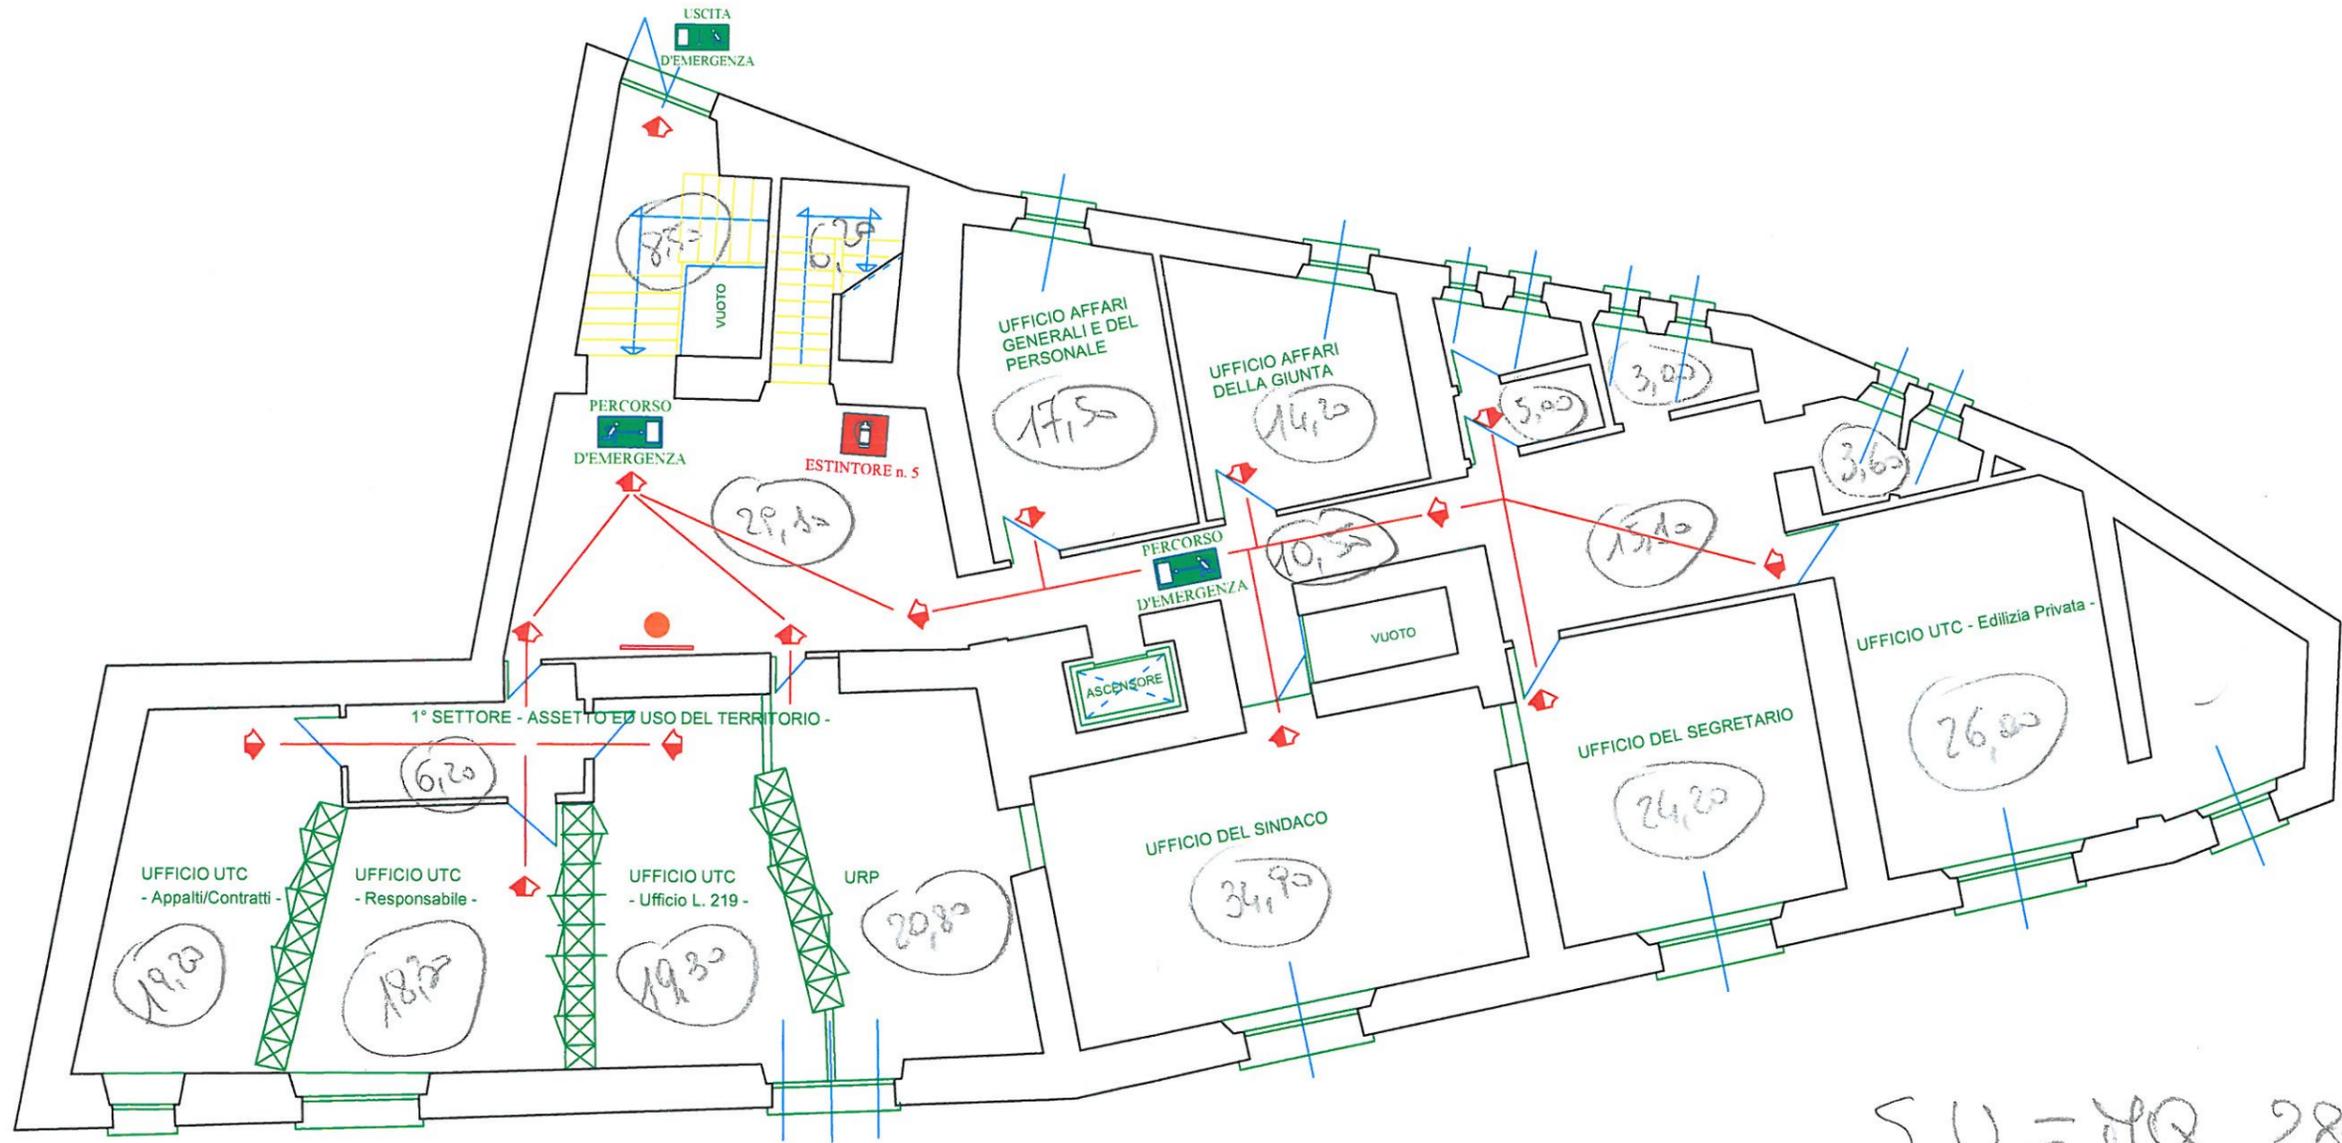

S.U. = MQ. 281,60